


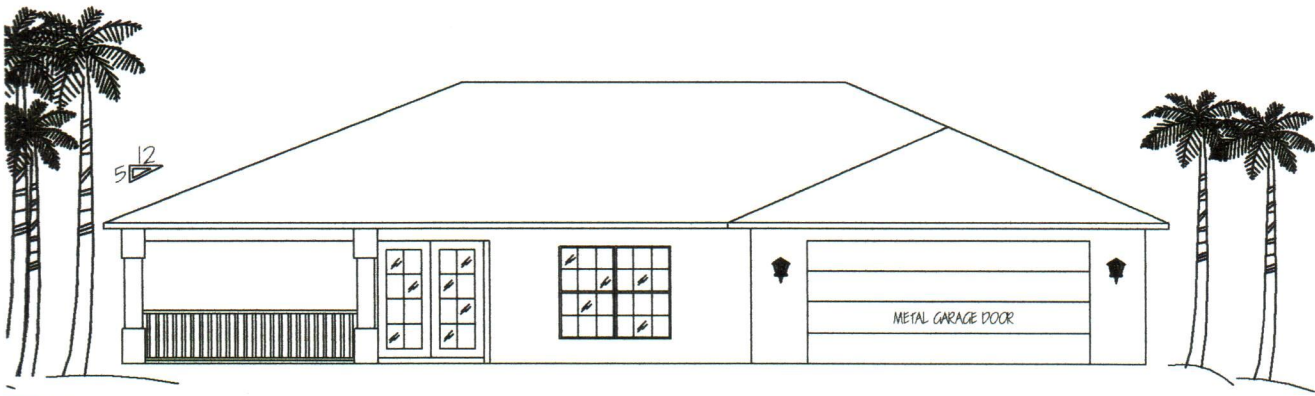


SCALE: 1/8"=1'

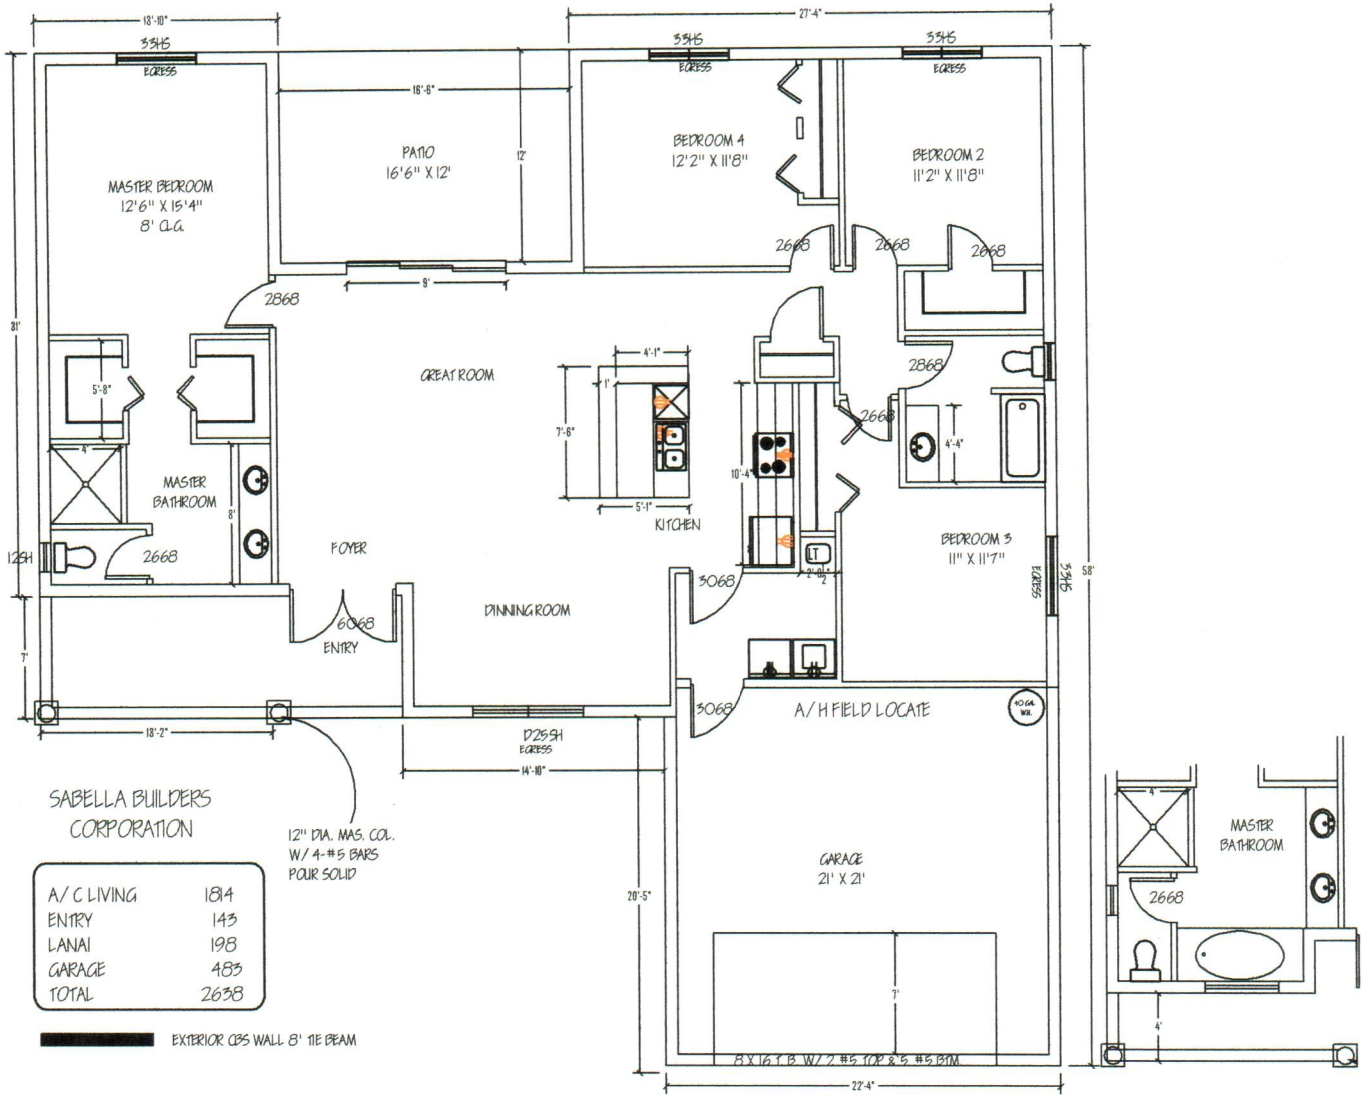

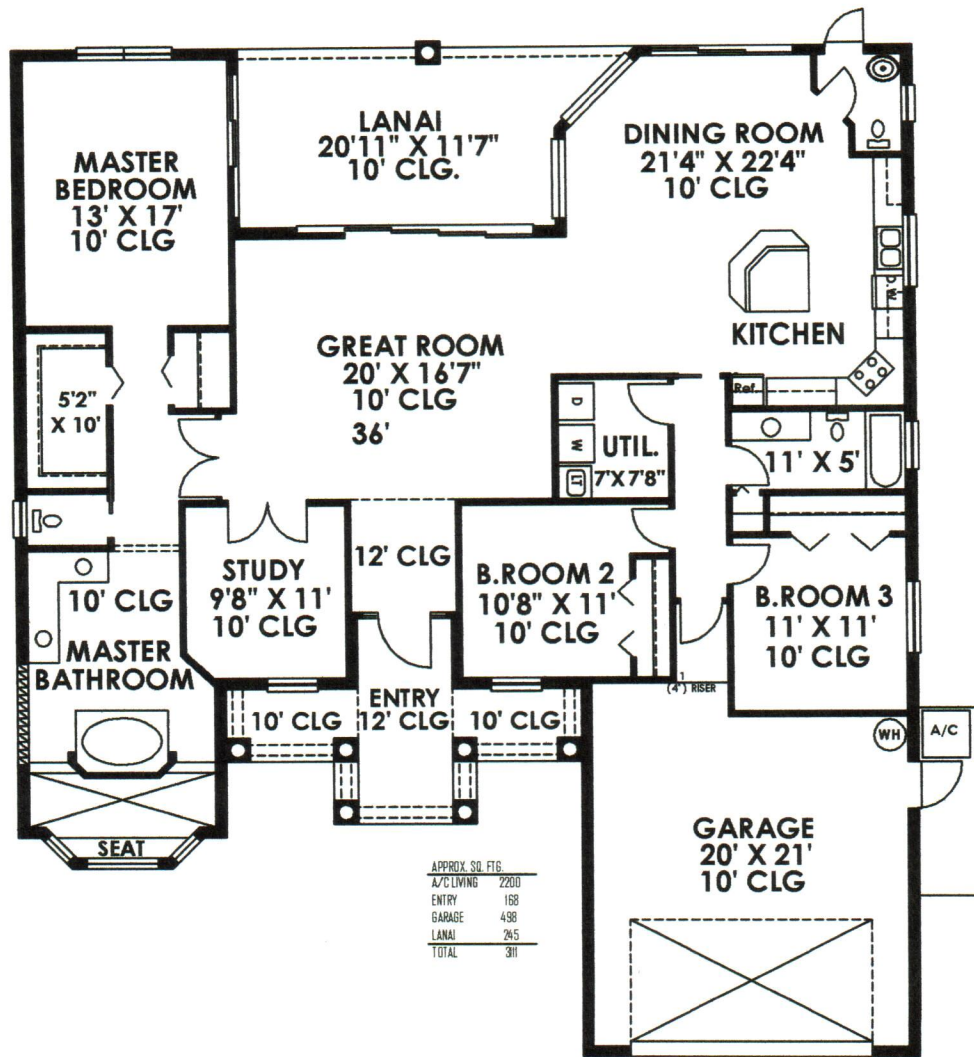

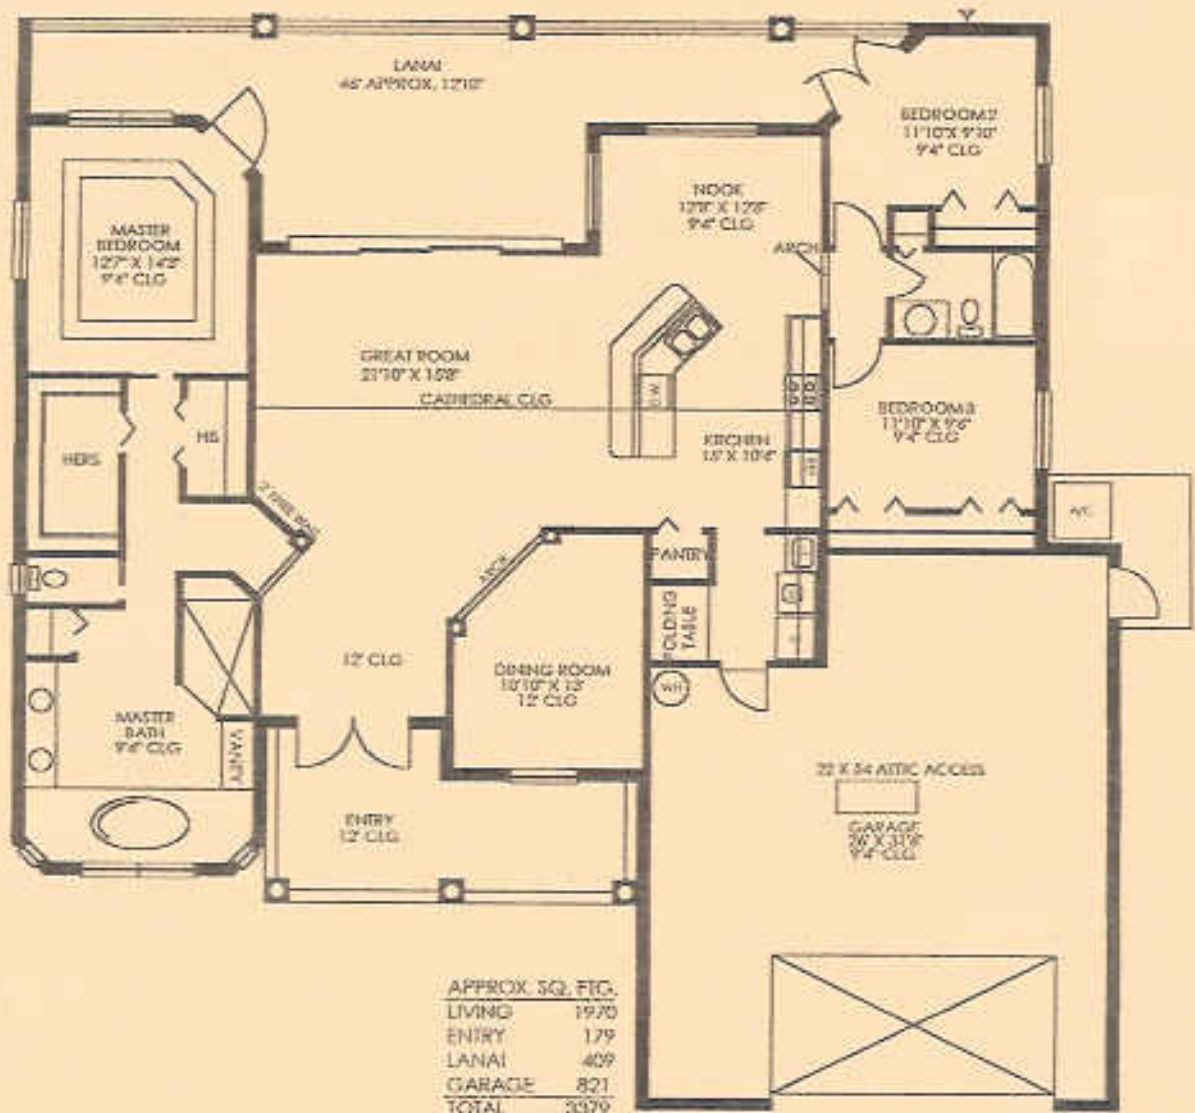


SCALE: 3/32"=1"





ALL DRAWINGS ON THE FLOOR PLANS ARE APPROXIMATE. MAJOR ROOMS ARE FOR INFORMATION AND SUBSTITUTIONS. ALL DRAWINGS ARE AS-BUILT CONSTRUCTION.





FRONT

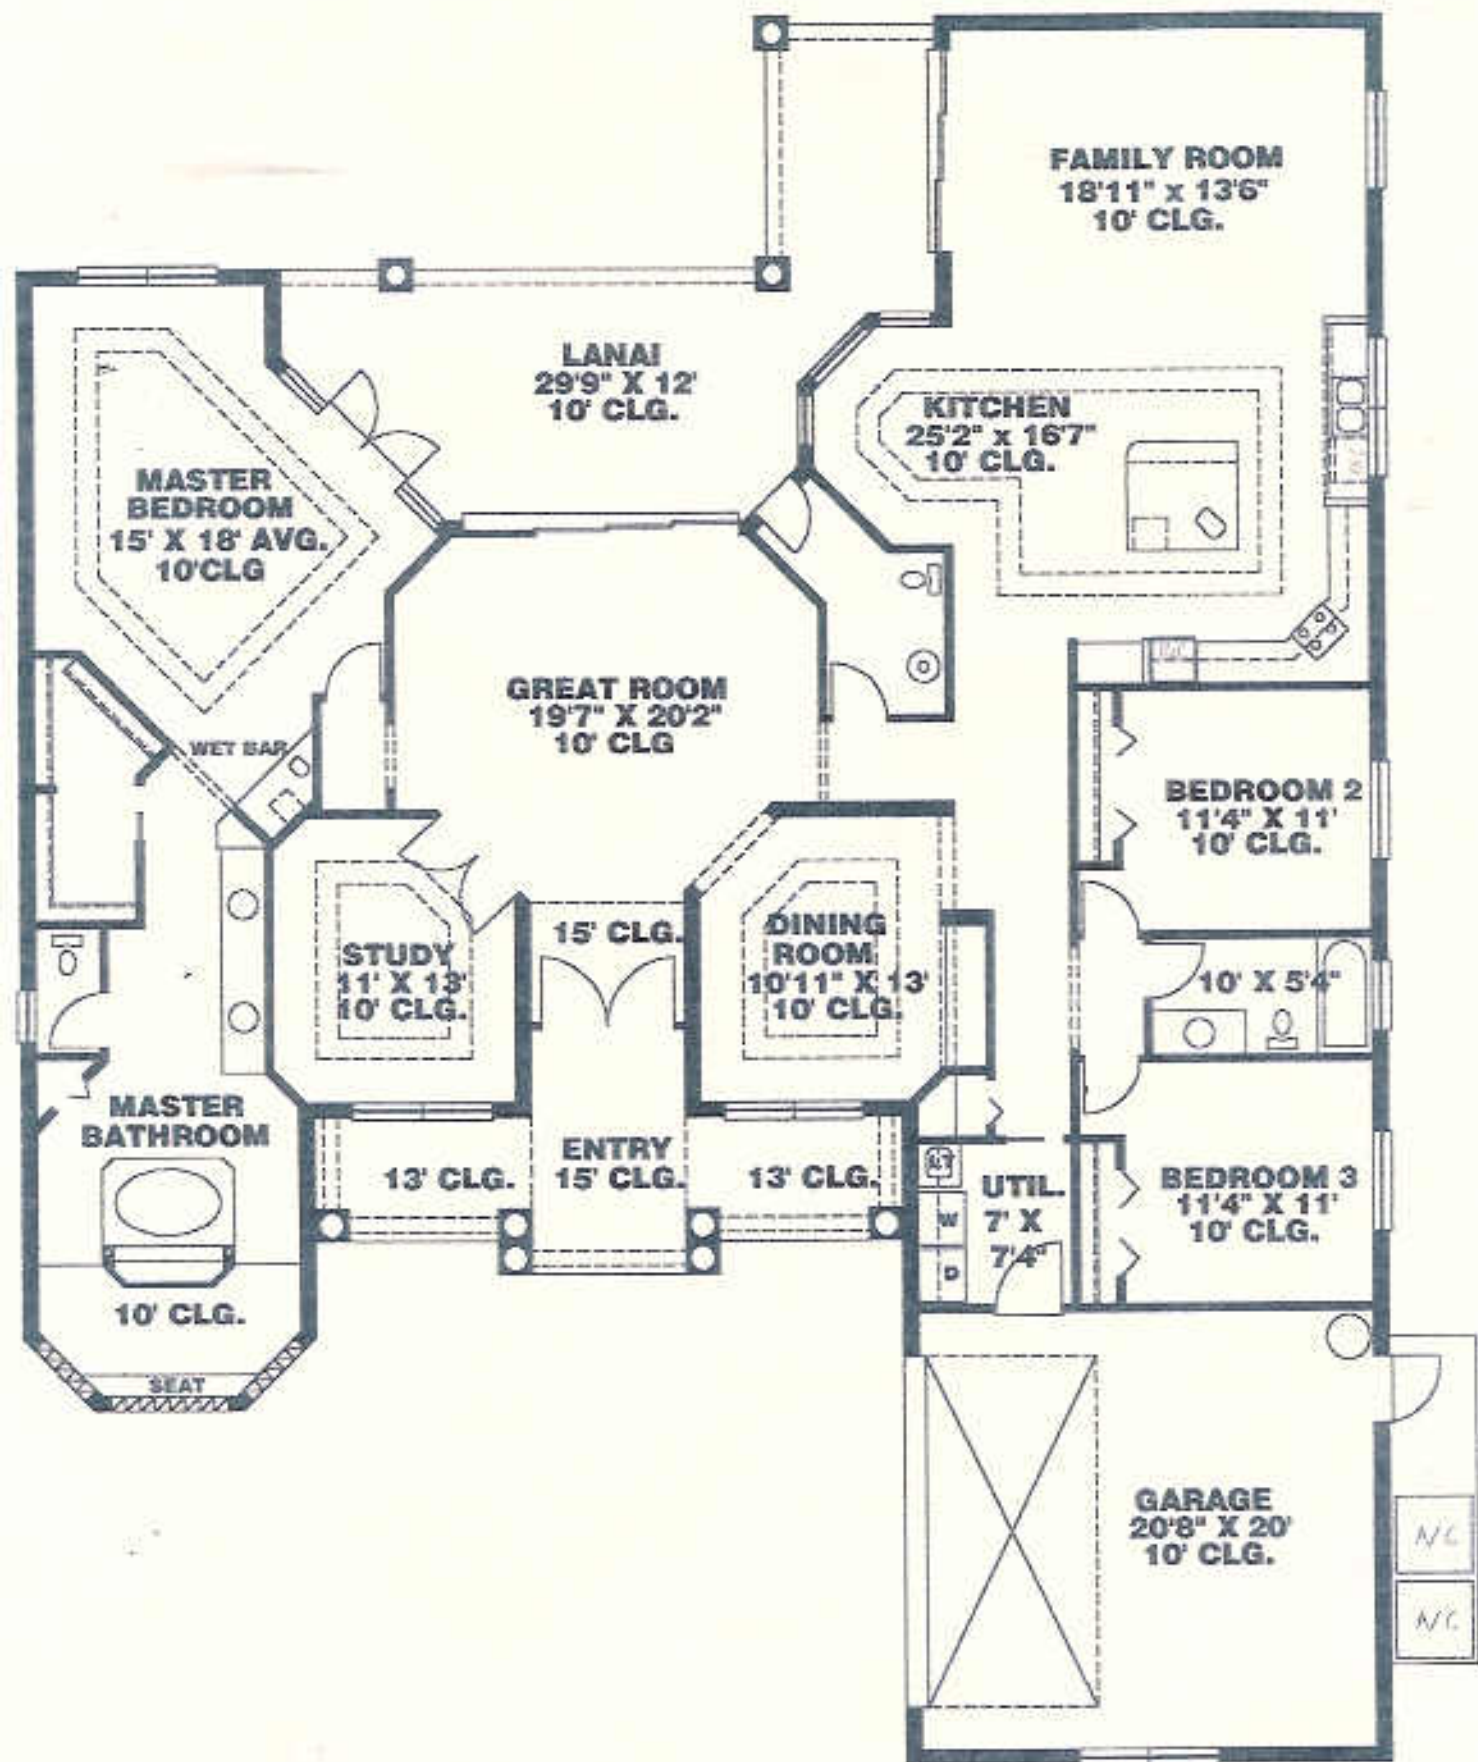

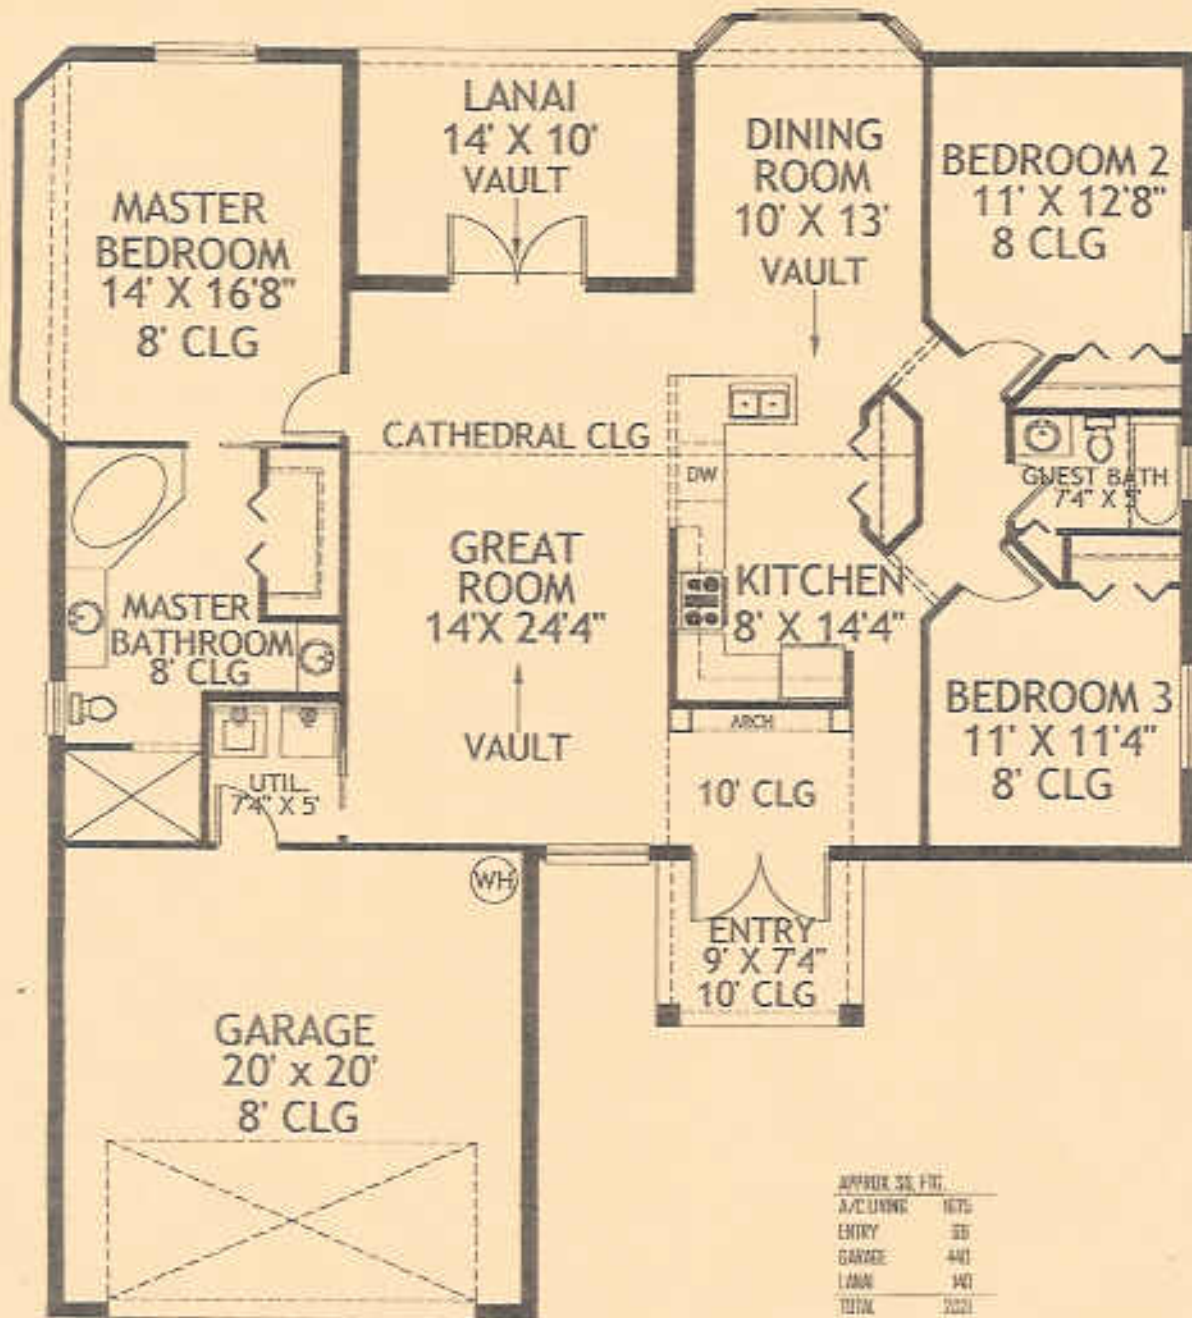


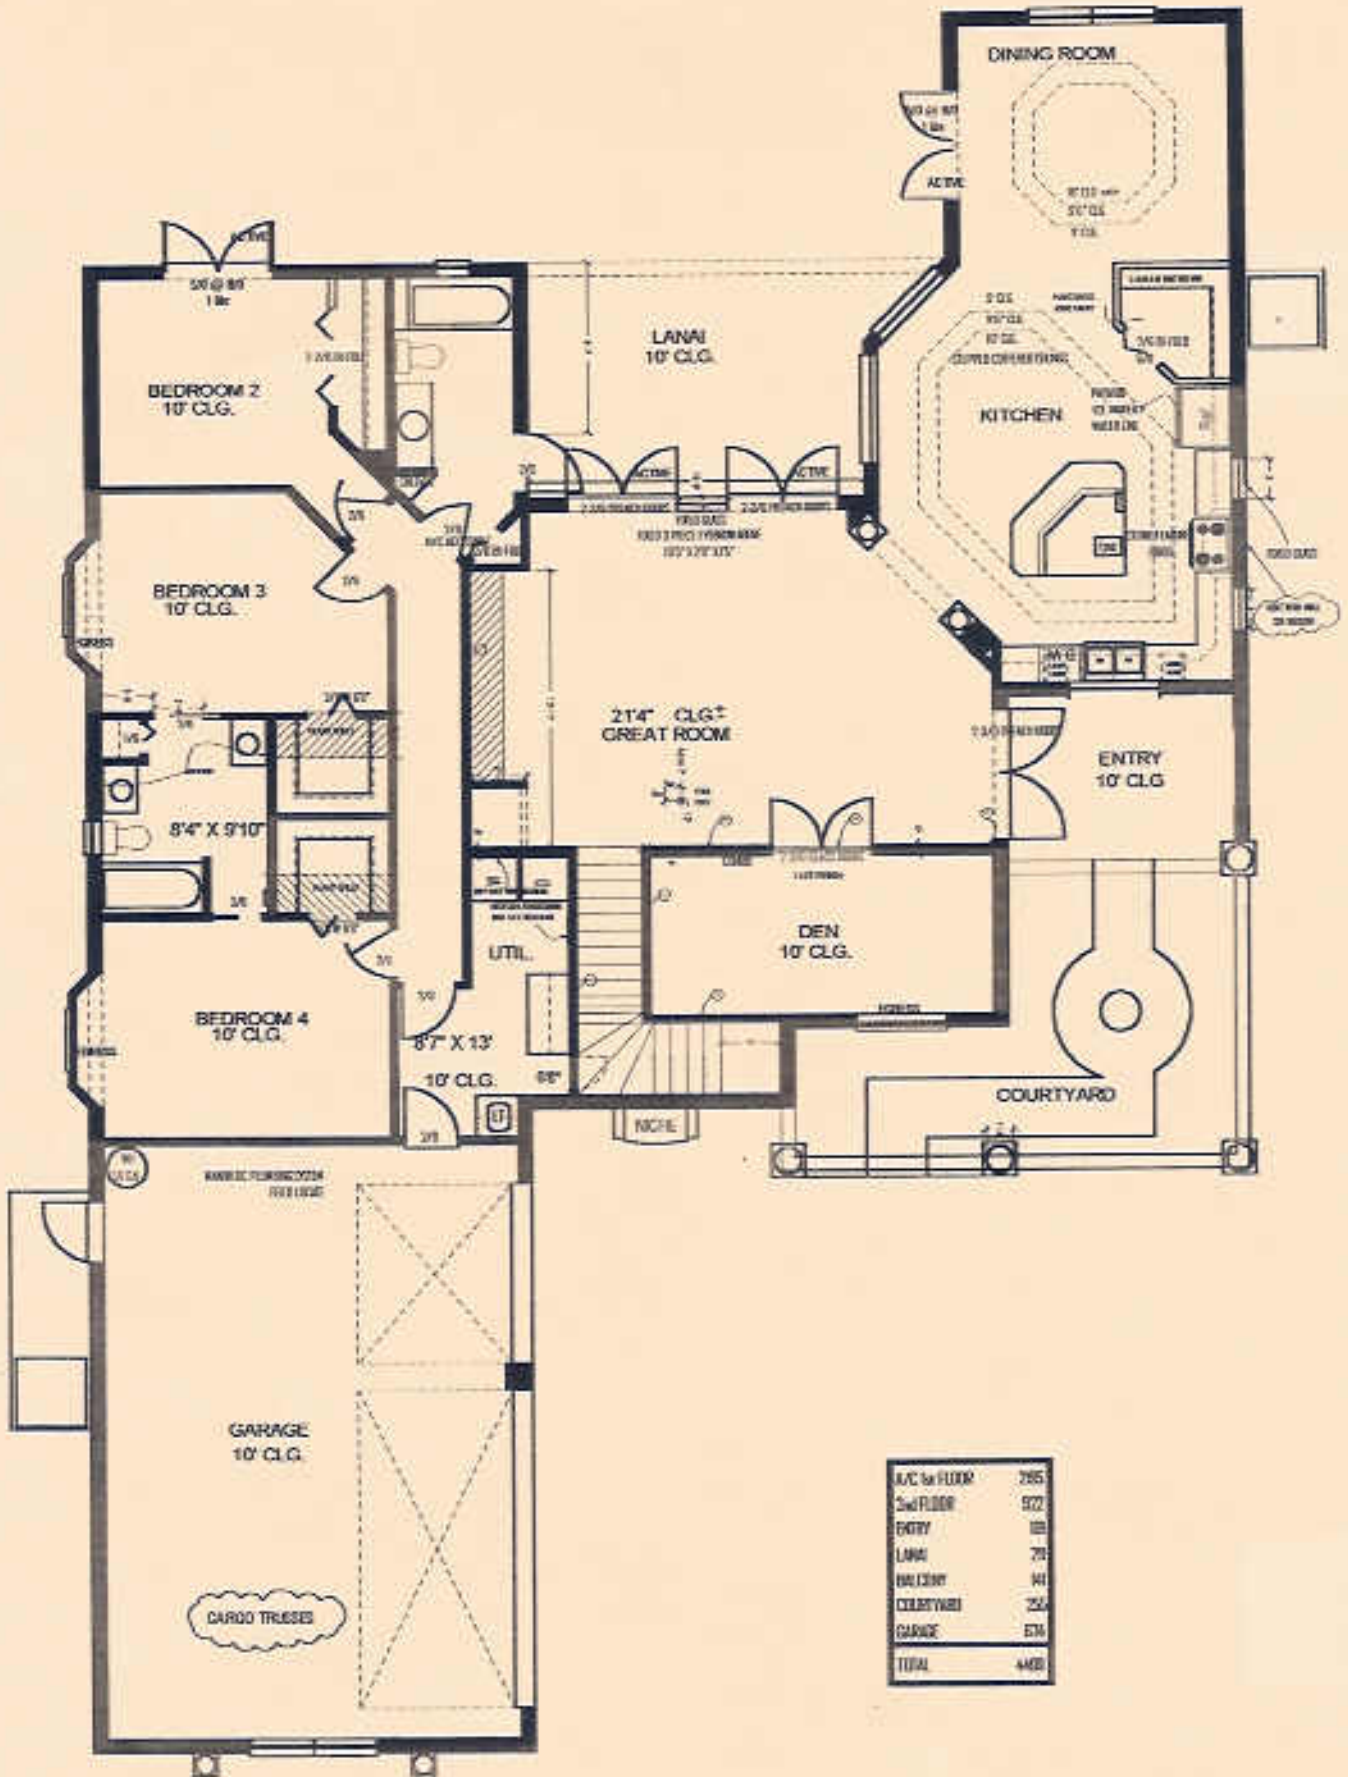

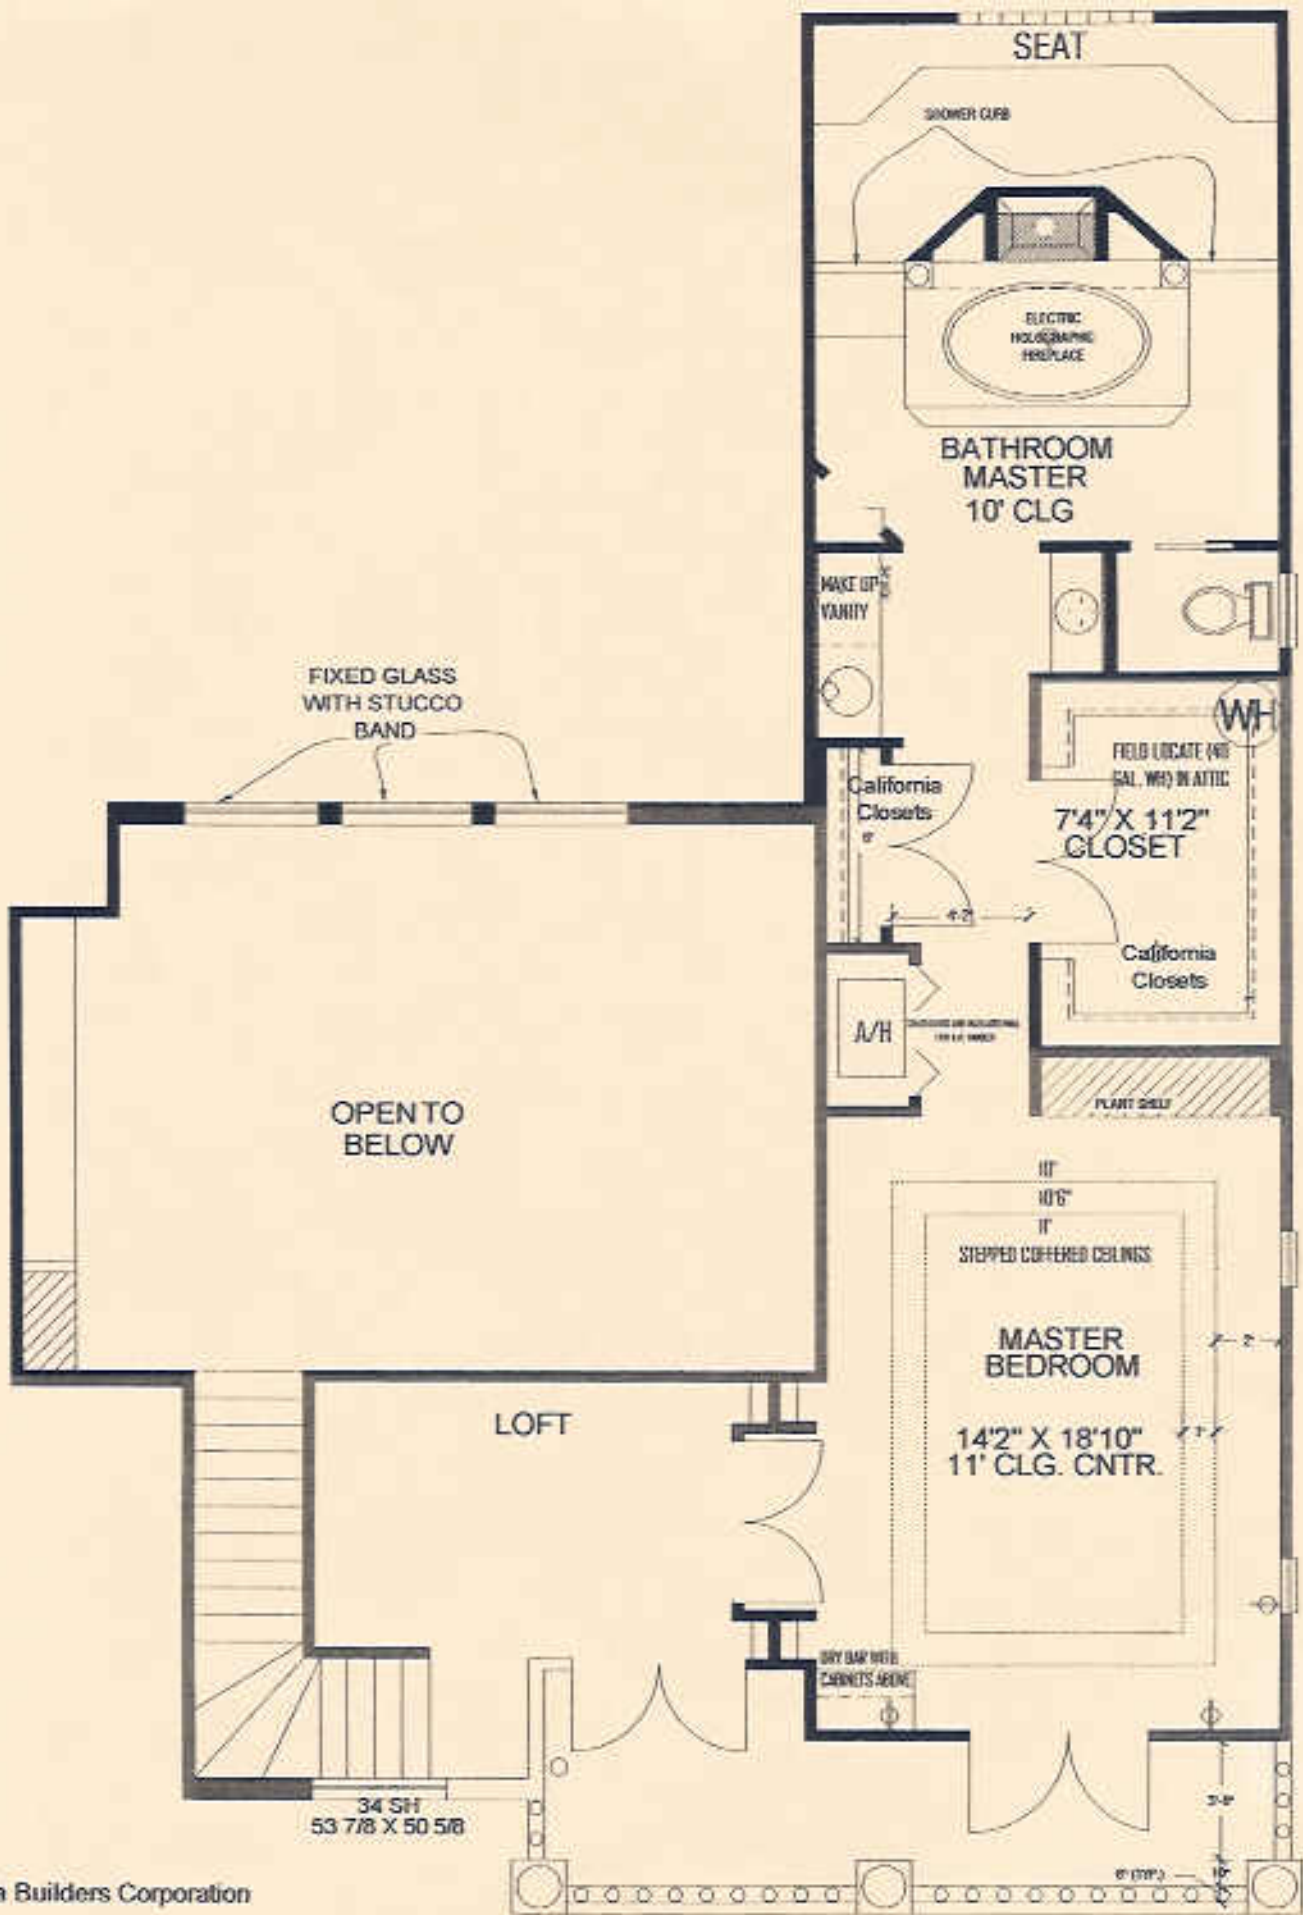

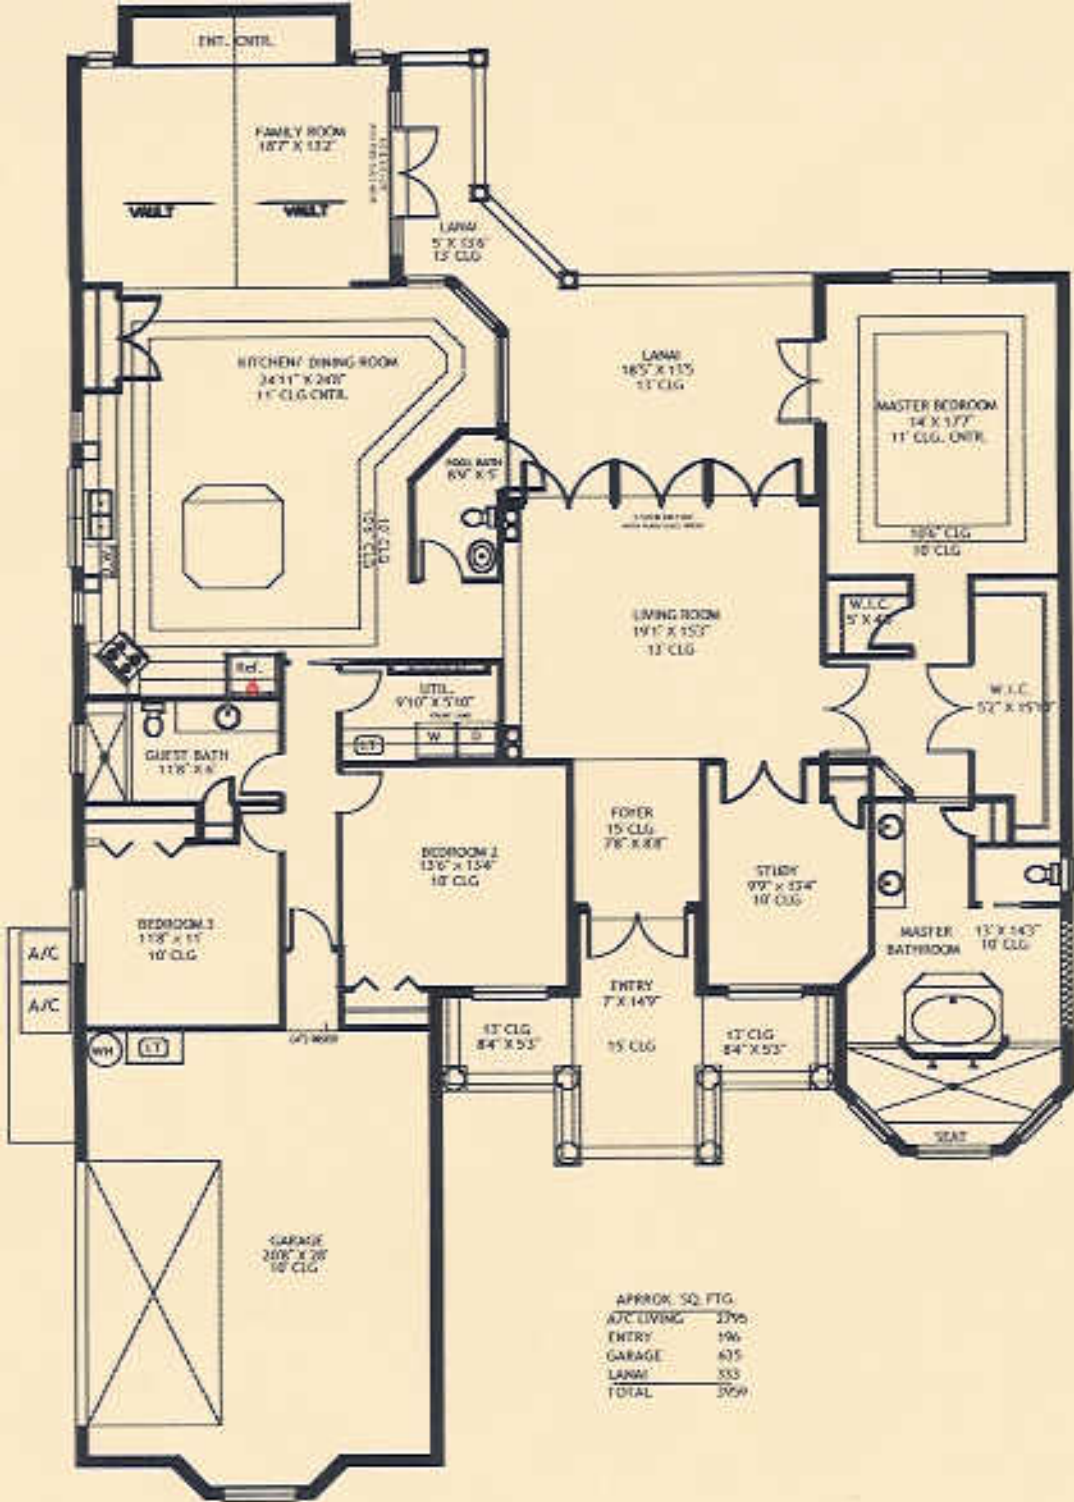

FRONT ELEVATION

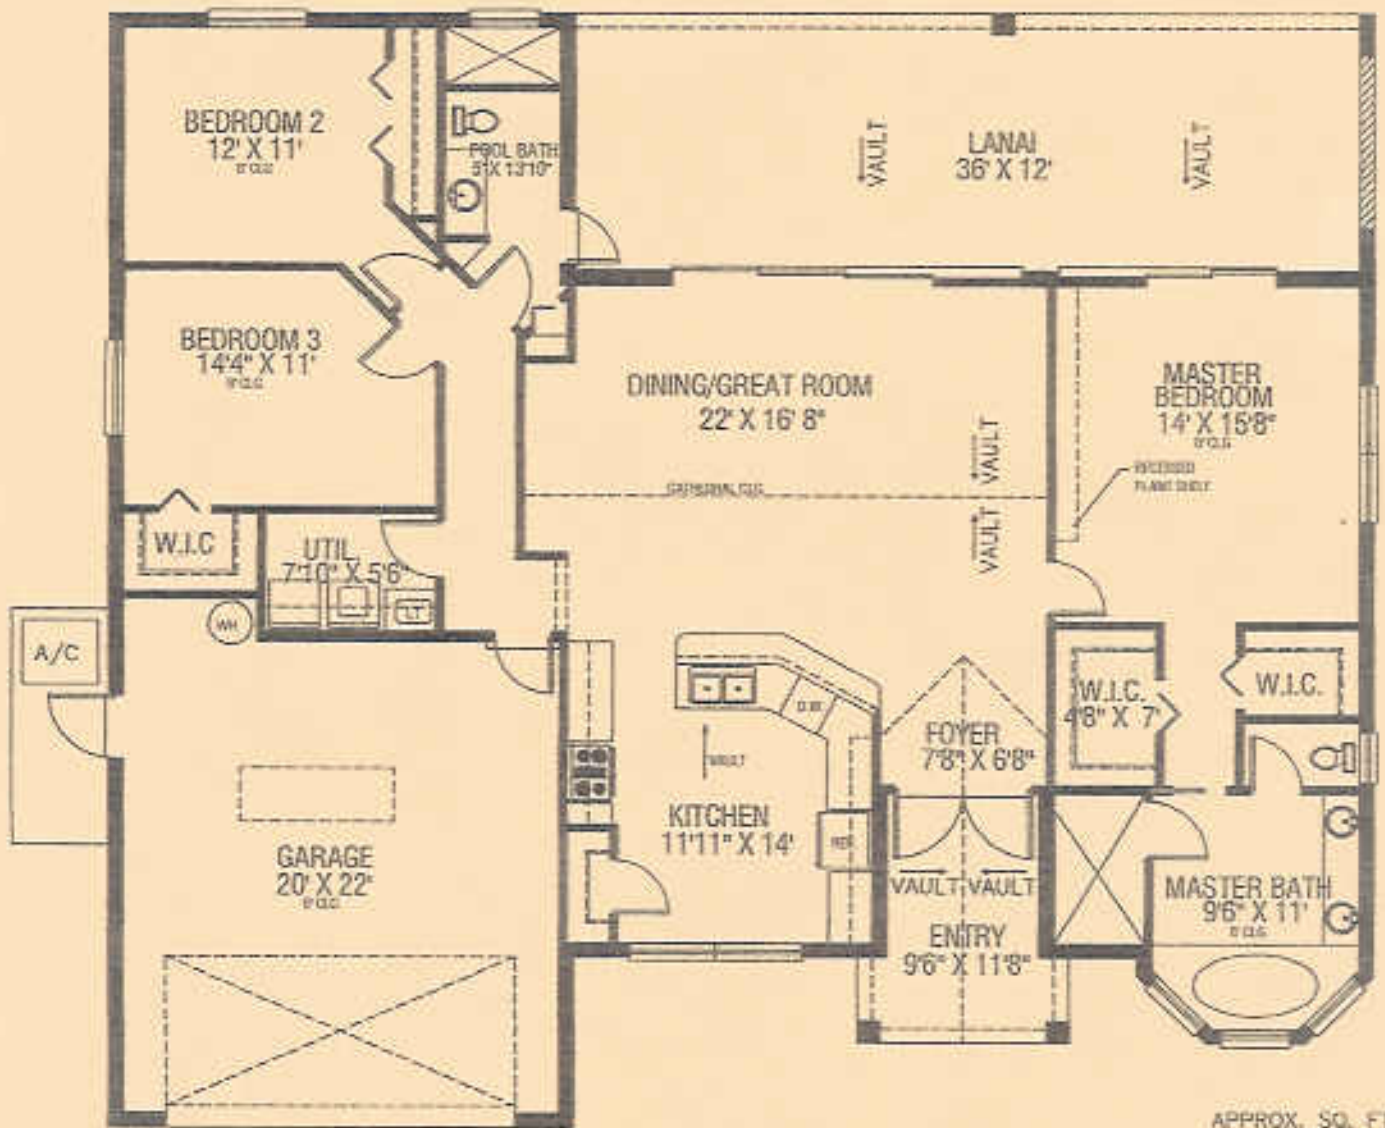


APPROX. SQ. FTG.


A/C LIVING	1773
ENTRY	110
GARAGE	556
LANAI	440
TOTAL	2794




FRONT

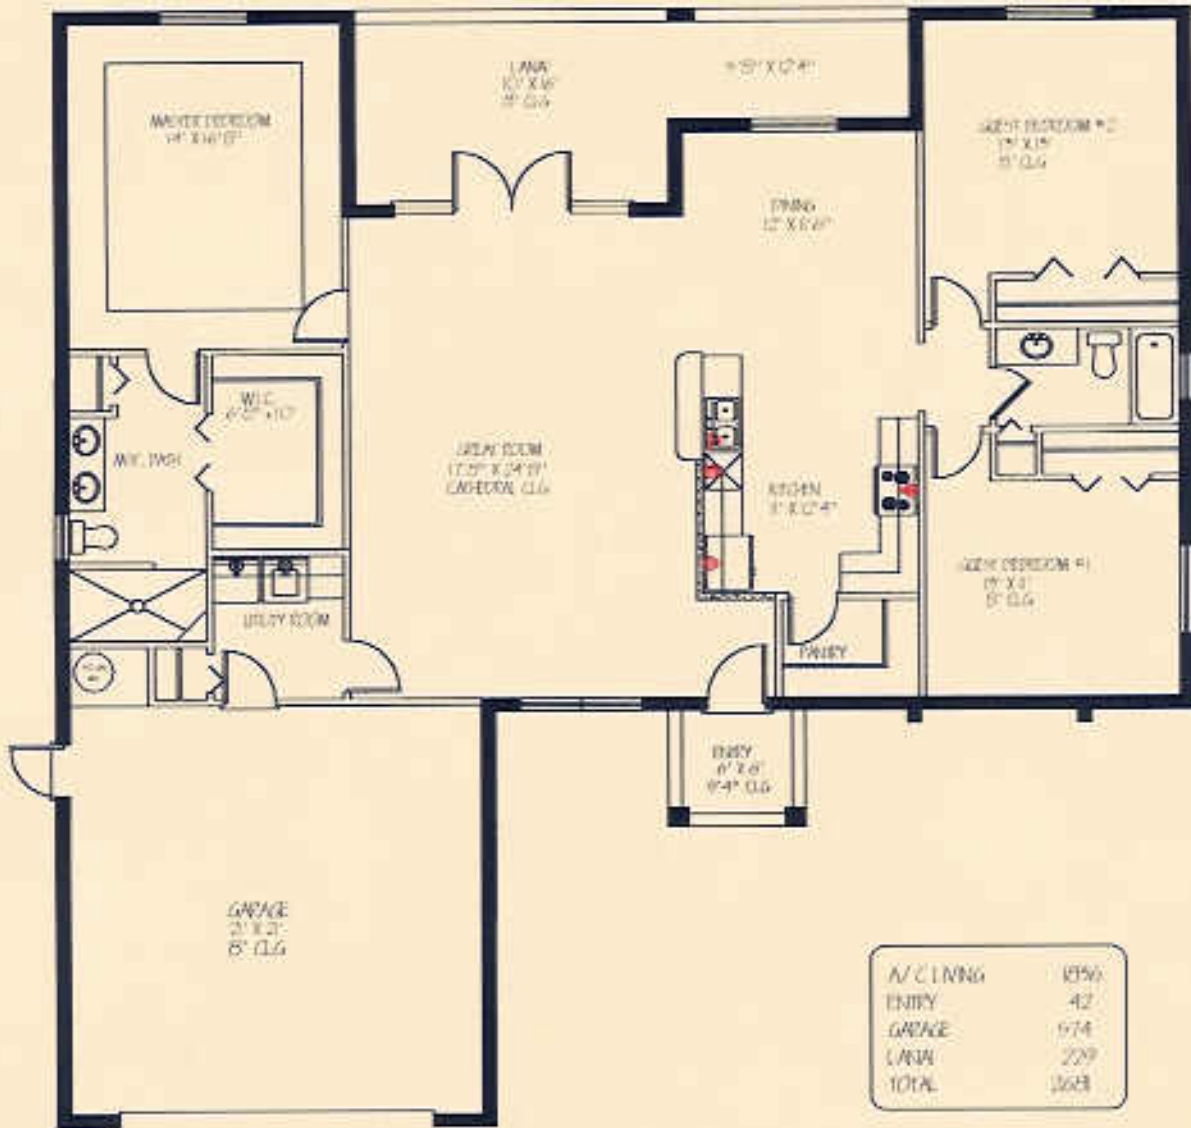

FRONT ELEVATION

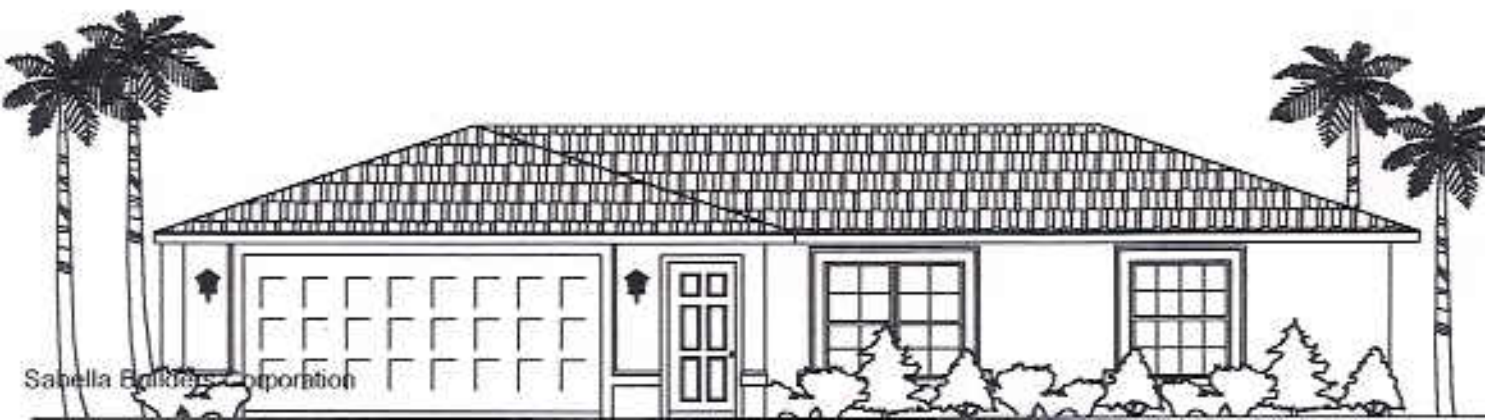

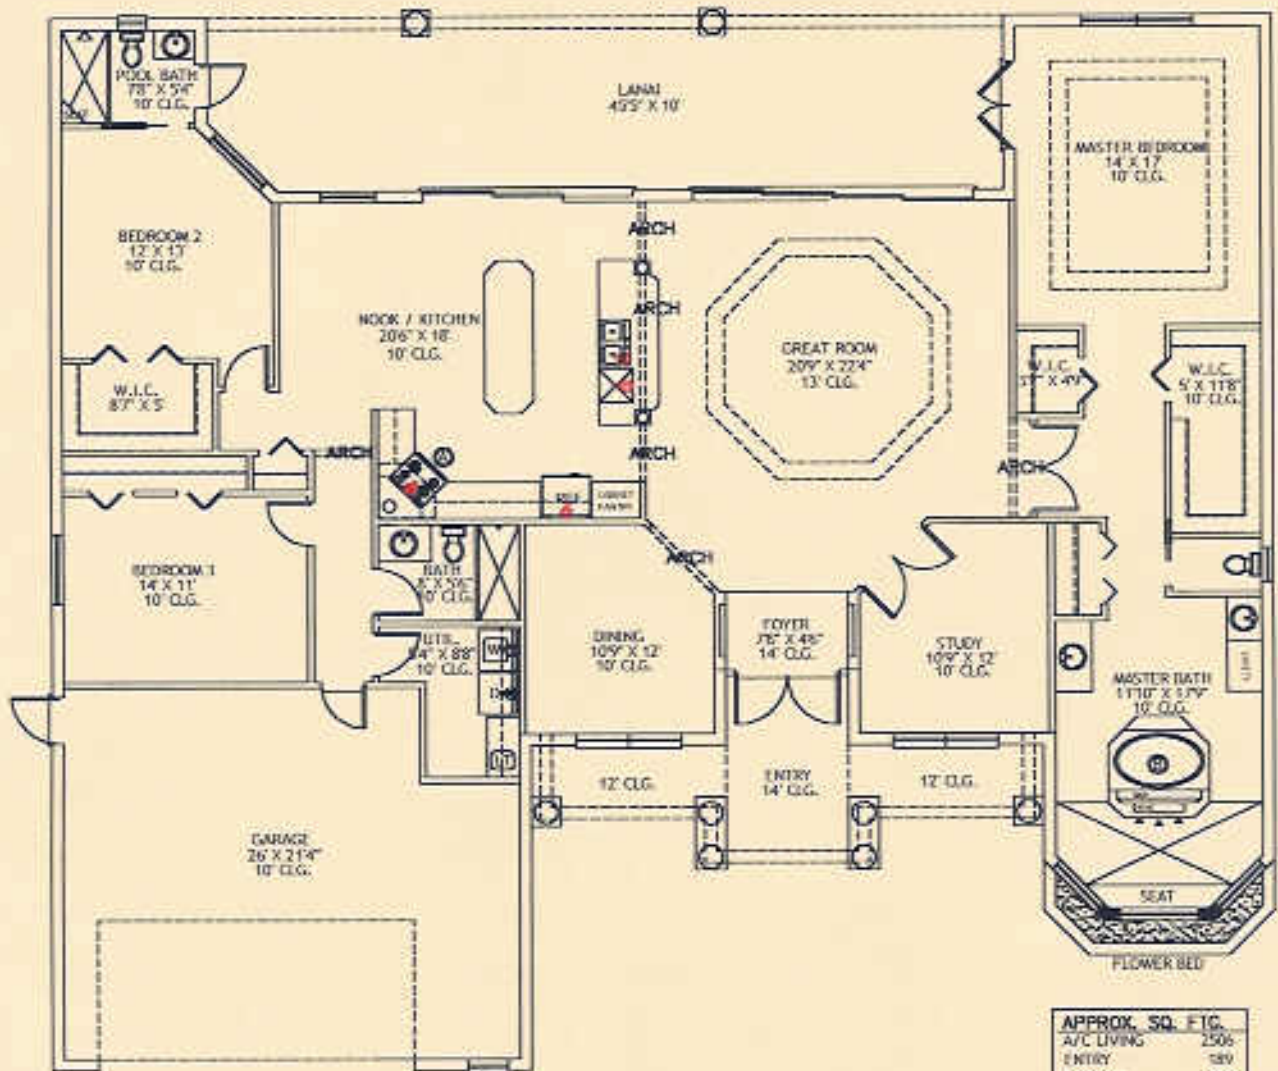



APPROX. SQ. FTG.	
A/C LIVING	2506
ENTRY	189
GARAGE	559
LANA	456
TOTAL	3710



FRONT ELEVATION

The West Haven

A sample of the Custom Collection

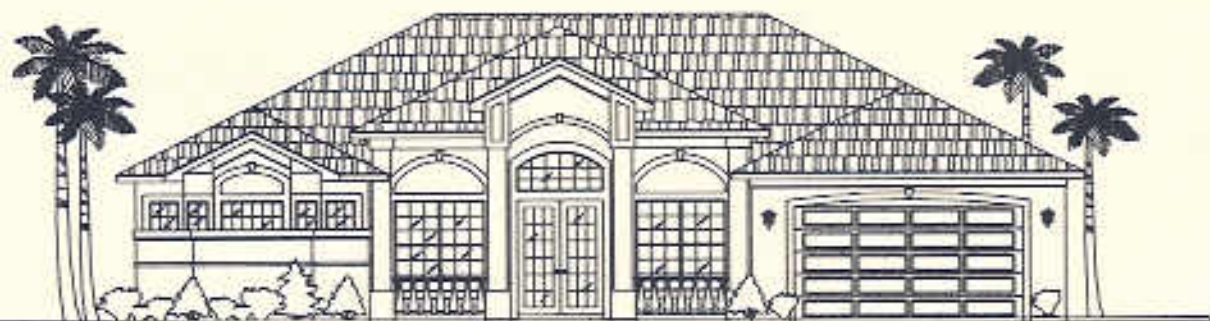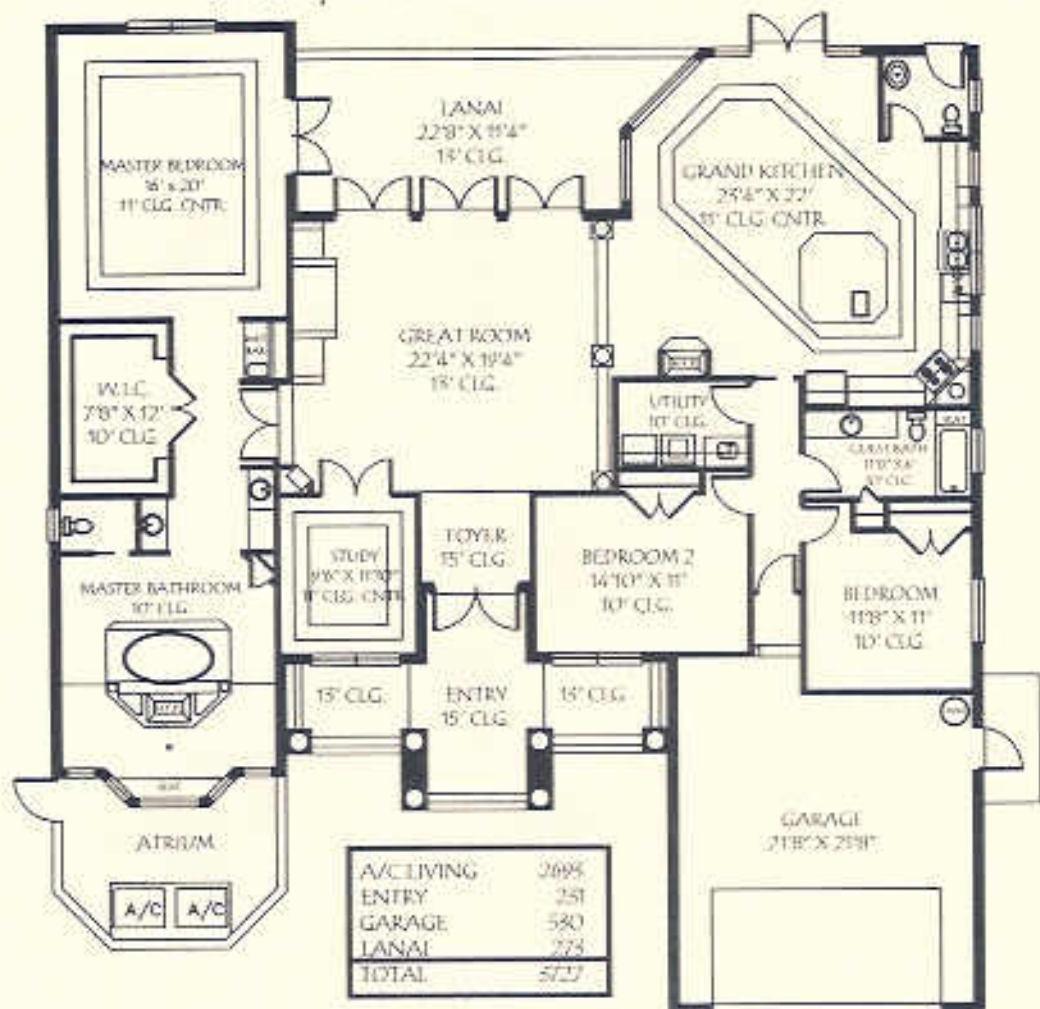

SABELLA BUILDERS
License # CGC 066775

1904 Cape Coral Parkway West, Cape Coral, FL 33914
 Model Center: (259) 541-5558 Corporate Offices: (239) 541-2000

www.sabellabuilders.com

Dimensions are approximate. Builder reserves the right to make modifications and substitutions. All drawings are artist conceptions.